
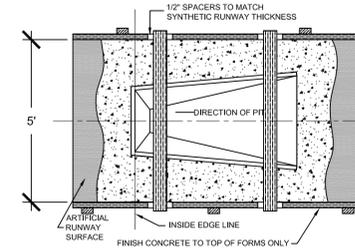





NOTE: USE 26" LONG SAND PIT WITH PAINTED JUMP BOARDS FOR THE LONG JUMP AND POLE VAULT COMBINATION RUNWAY TO THE SOUTH OF THE TRACK

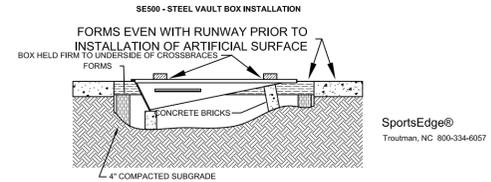

**I** JUMP RUNWAYS & PITS  
D9 SCALE: 1/4" = 1'-0"





**J** POLE VAULT BOX  
D9 NTS

SE43501 - IAAF ADJUSTABLE ALUMINUM TAKE-OFF BOARD SYSTEM

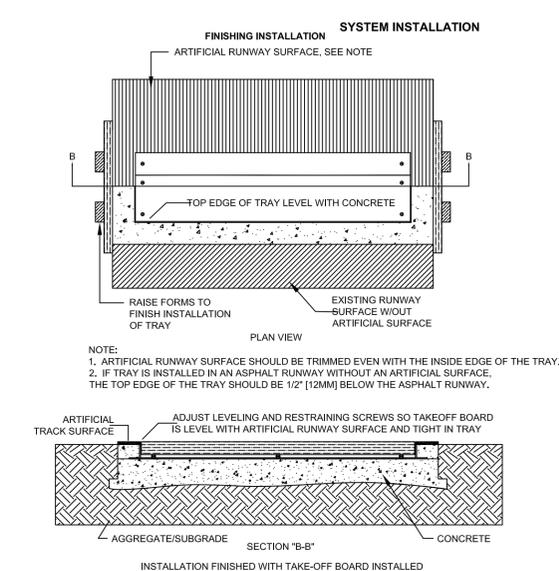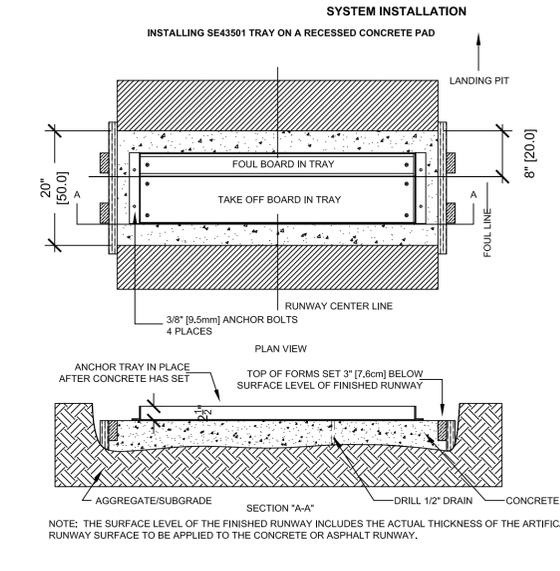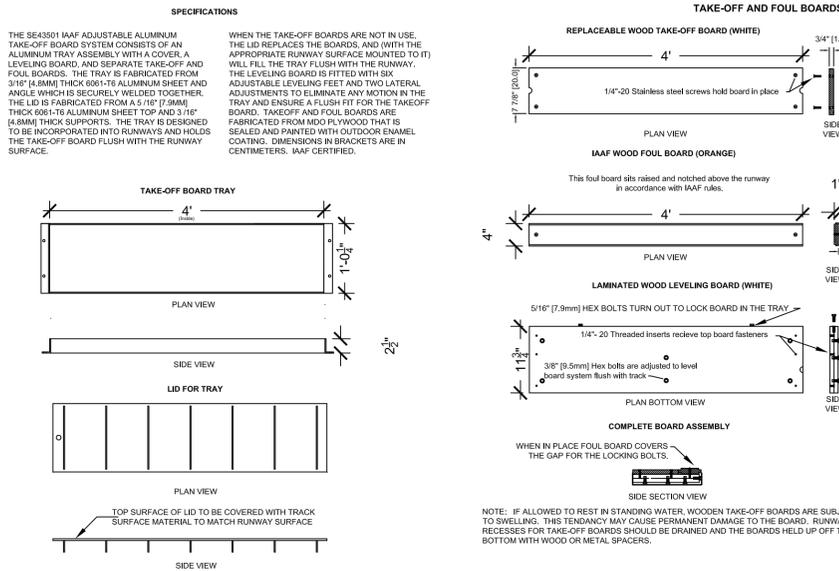

NOTE: SHALLOW SLOTS IN GROUND SLEEVES RUN PARALLEL TO THE GOAL LINE.

**K** JUMP BOARD INSTALLATION  
D9 NTS

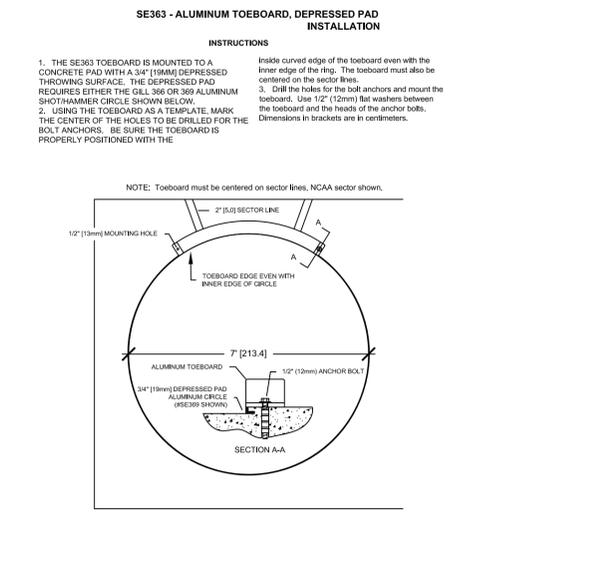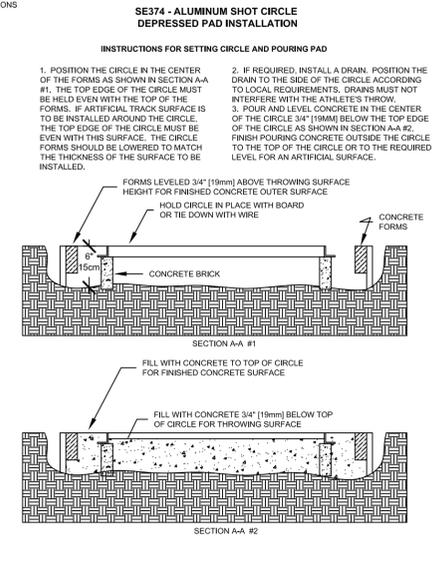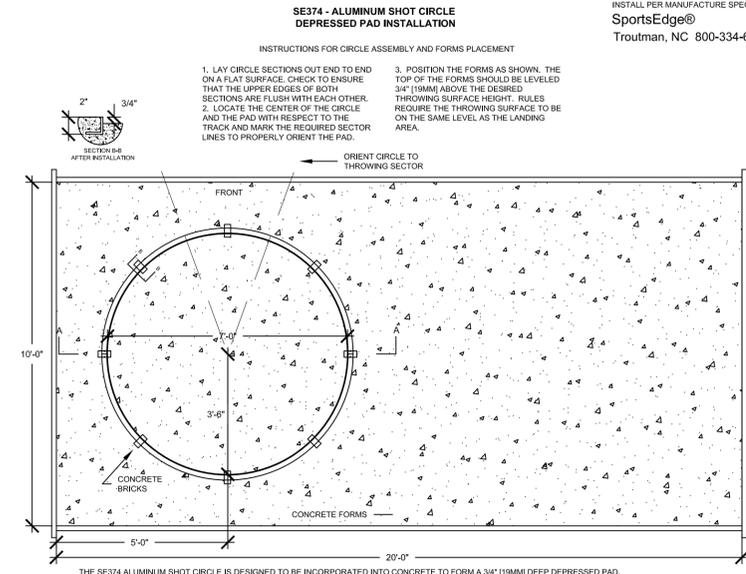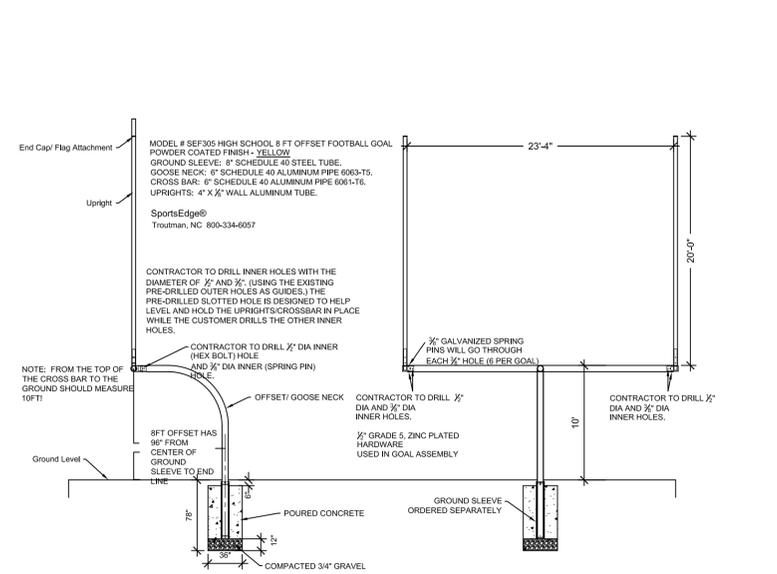

**M** FOOTBALL GOALS  
D9 NTS

**N** SHOT PUT RING  
D9 NTS

**L** FOOTBALL GOAL FOOTING  
D9 NTS

brett t. long LANDSCAPE ARCHITECTURE www.blong.com

REGISTERED LANDSCAPE ARCHITECT

Signature: Brett T. Long

Professional Seal: STATE OF CALIFORNIA

REVISIONS:	BY:

WHITMORE TRACK & SPORTS COMPLEX

SPECIAL PROJECT

CONSTRUCTION DETAILS

DATE: 06/10/2010

SCALE: AS NOTED

DRAWN: BTL

JOB NO.:

DWG:

D9

SHEET OF