


Attachment 6

Bluffs EIR Avalanche Starting Path Figure

TYPICAL ROAD SECTIONS

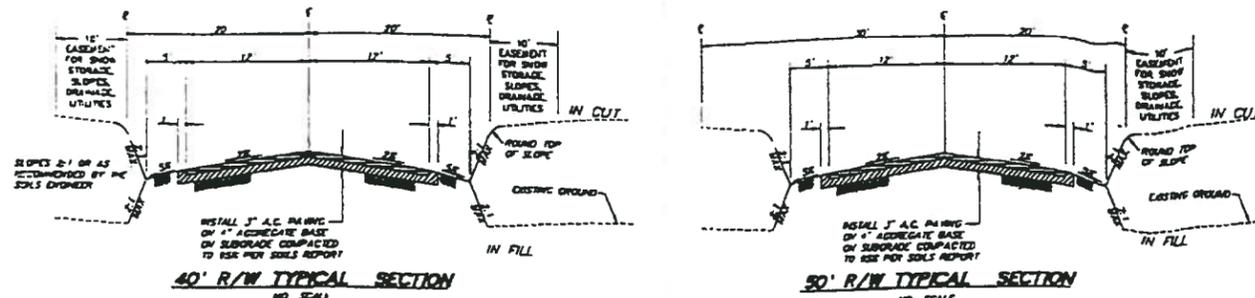


LEGEND

- 42 ROAD GRADE RATE
- ⊕ ROAD CENTERLINE ELEVATION
- CULVERT
- ⊕ DRYWELL
- DRAINAGE EASEMENT OVER NATURAL DRAINAGE COURSE
- DRAINAGE EASEMENT OVER GRADED SWALE



Existing Avalanche Areas*
 (# = Path Starting Zone)

*Note: Runout Zones not yet determined

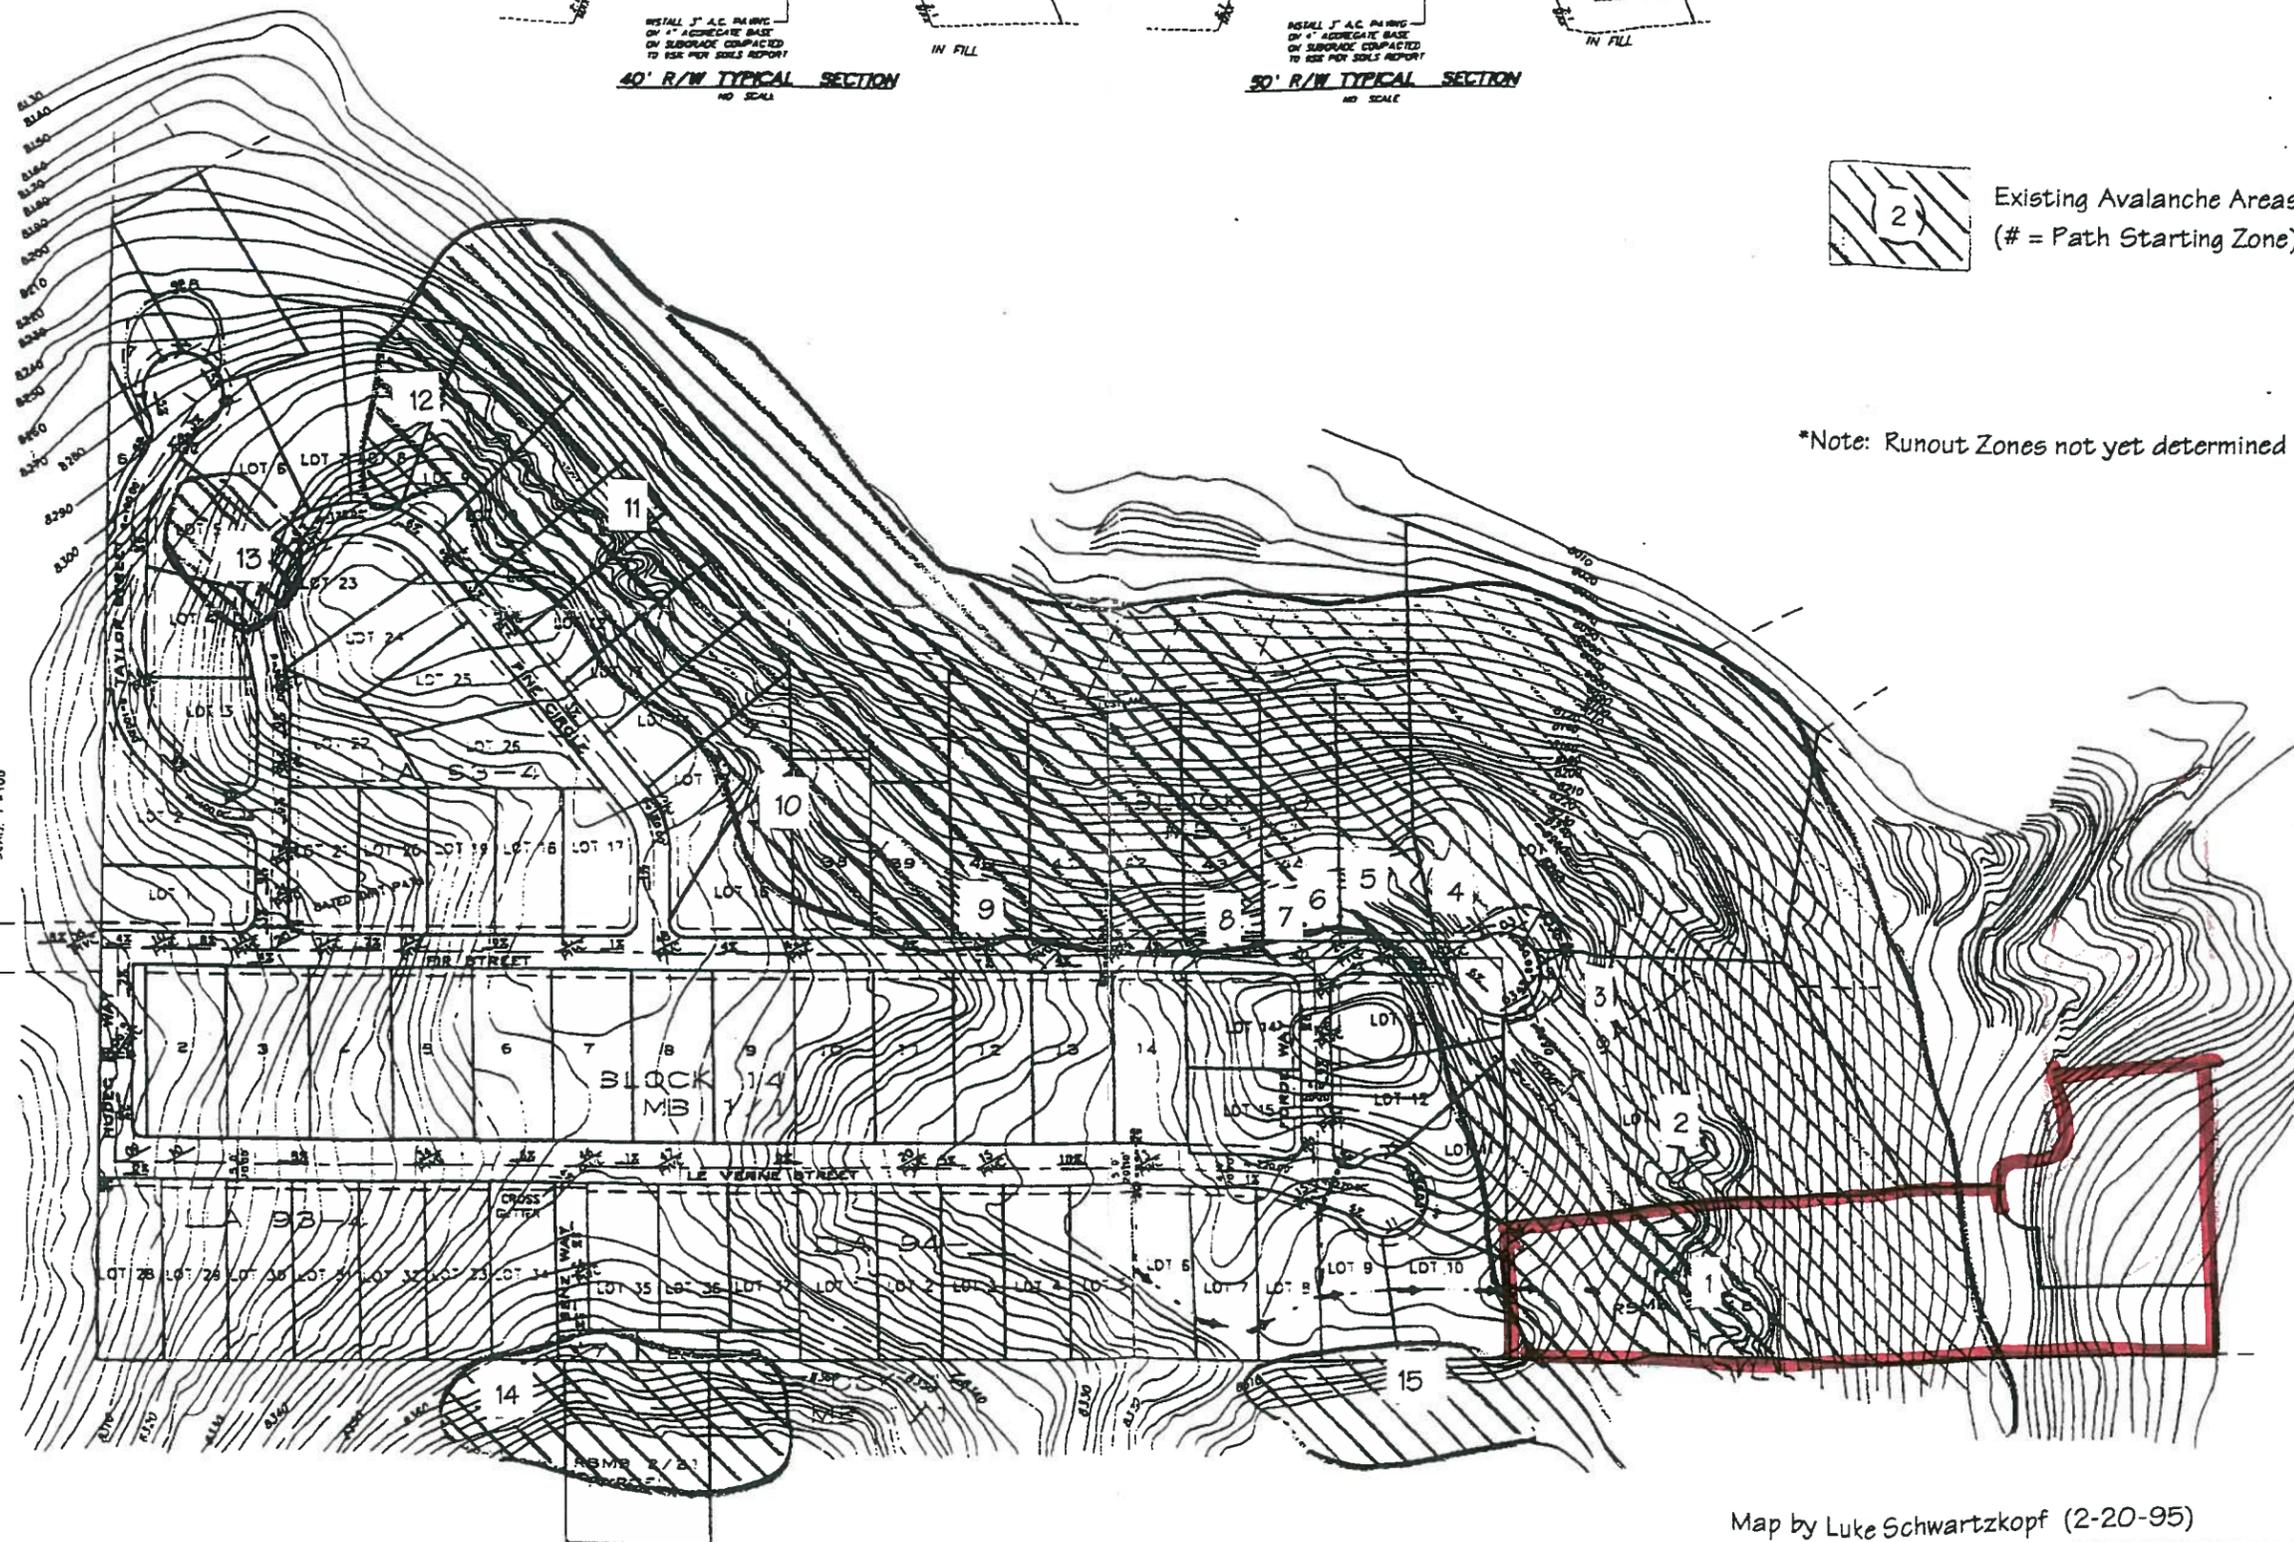

CONCEPTUAL GRADING AND DRAINAGE PLAN

(BLUFFS LOTS AFTER ADJUSTMENT)

PREPARED FOR LOT LINE ADJUSTMENT 93-4

TRIAD ENGINEERING
 CIVIL ENGINEERING
 SURVEYING
 PUBLIC WORKS
 (AND OTHER DESIGN)
 P.O. BOX 1070
 MEMPHIS, TENN. 38108
 (615) 934-7000

2/17/94
 100
 DEN
 332.3
 CONTLADWC